


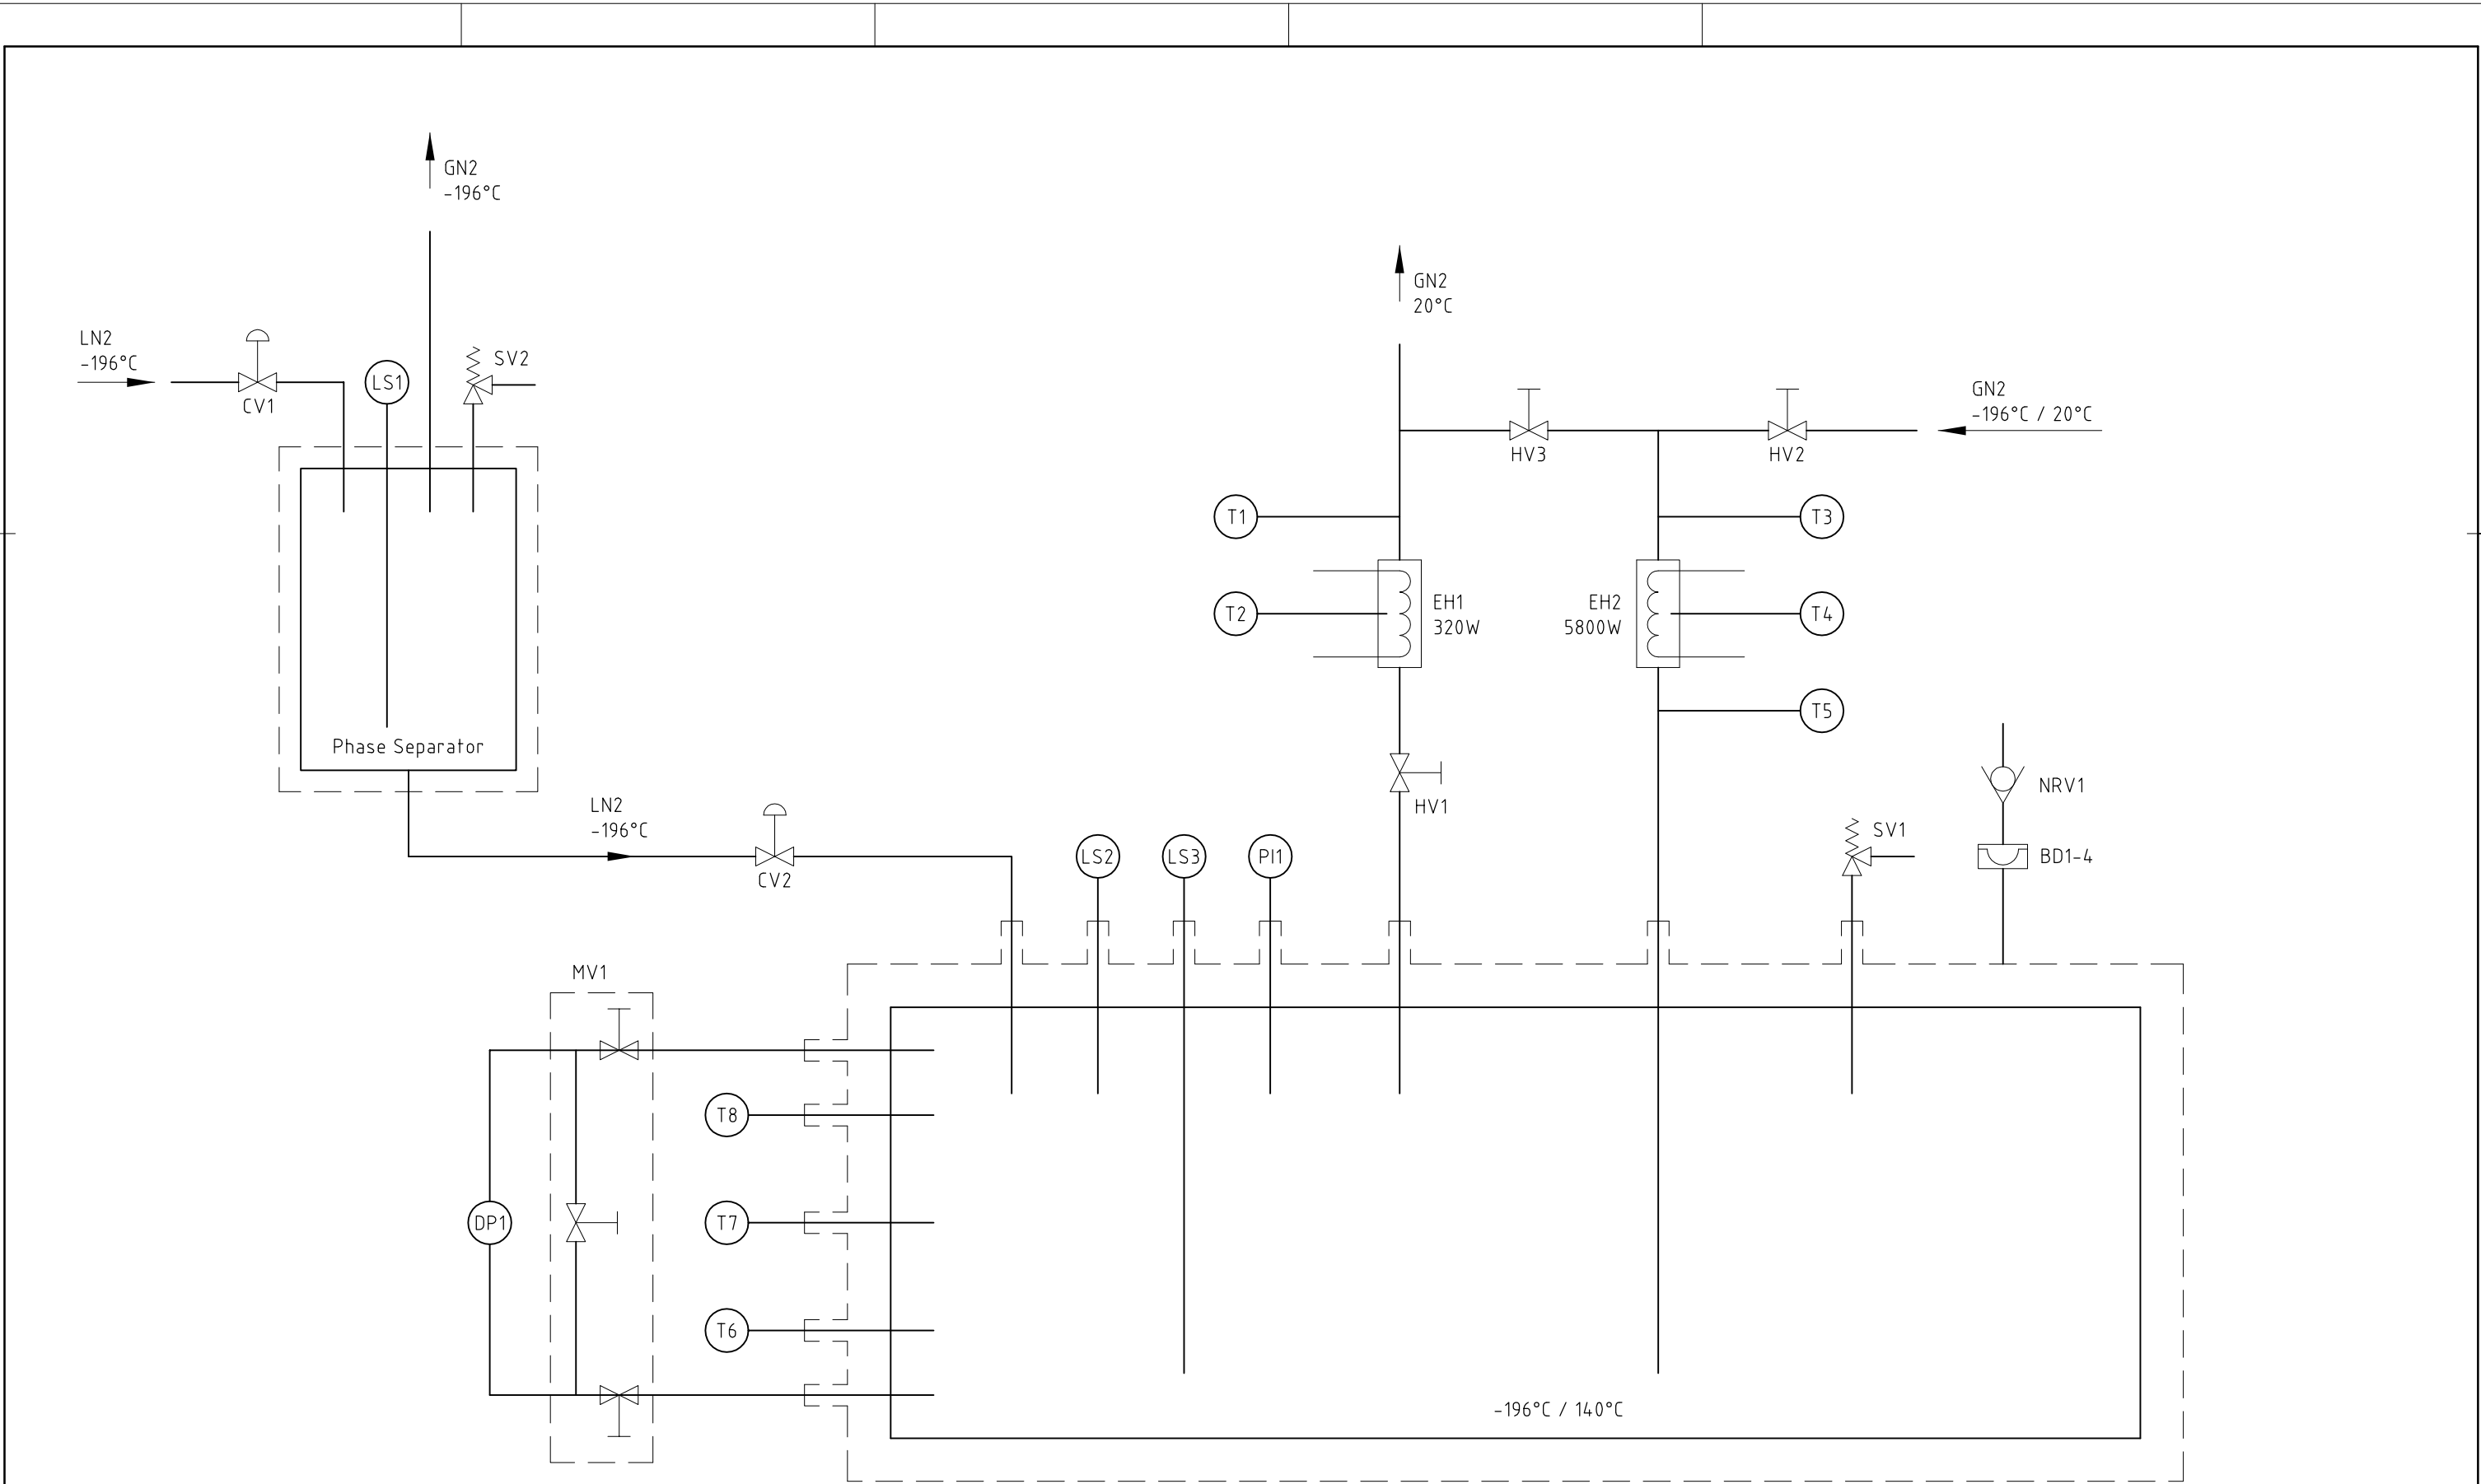

A B	23-3-2011 28-3-2011	EDV ML SSC	Drawn: EDV		Date: 2-3-2011	Tolerances unless stated otherwise acc. ISO 2768 -	Edges of undefined shape acc. ISO 13715		Roughness acc. ISO 4287 Ra in µm General 	All welding acc. DEN-15 unless stated otherwise
			Checked: ML	Am. proj. 						
			Approved:	Scale: NTS						
			P&ID		Project:					
 DeMaCo			Deester 2 Postbus 4 NL 1723 ZG Noord Scharwoude T +31 (0)226 33 21 00 F +31 (0)226 33 21 11 E info@DeMaCo.nl www.DeMaCo.nl			This drawing and the copyright thereof is owned by us. Without our written permission this drawing may neither be copied nor submitted to third parties. If no order follows drawing and enclosure will be returned to us.				
			49870				C	Form. 2	Rev. B	