


LHC-B-POINT 8

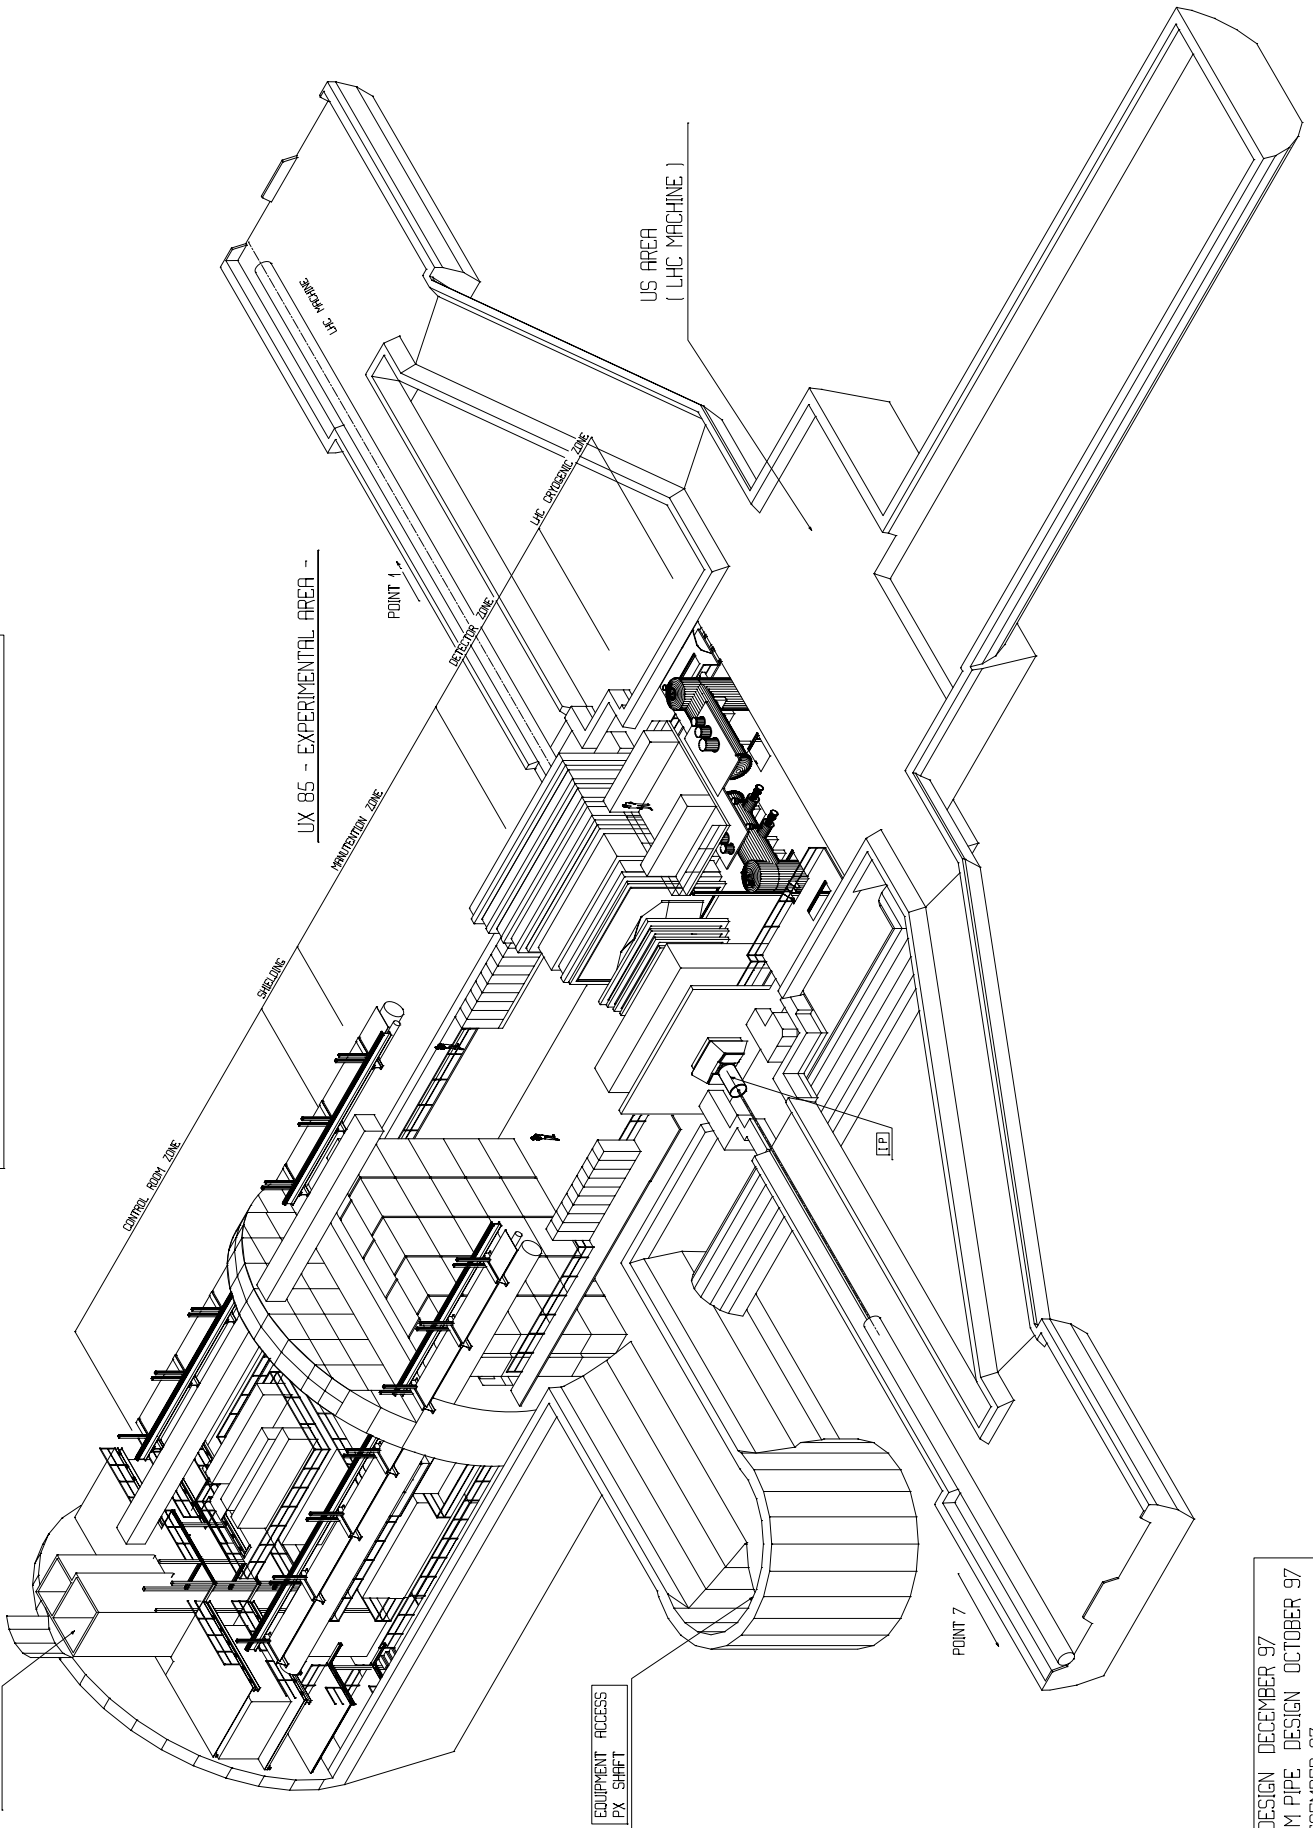

STAFF ACCESS
PZ SHIFTS

EQUIPMENT ACCESS
PX SHIFTS

DETECTOR DESIGN DECEMBER 97
VACUUM BEAM PIPE DESIGN OCTOBER 97
DRAWING DECEMBER 97

DESIGNER	DATE	SCALE
CHECKED	DATE	SCALE
APPROVED	DATE	SCALE
PROJECT	NO.	REV.
LHC-B-POINT 8		
EXPERIMENTAL HALL EQUIPPED-SOVER		
UNDERGROUND GENERAL LAYOUT		
11/11/97		
EGL-00030		