

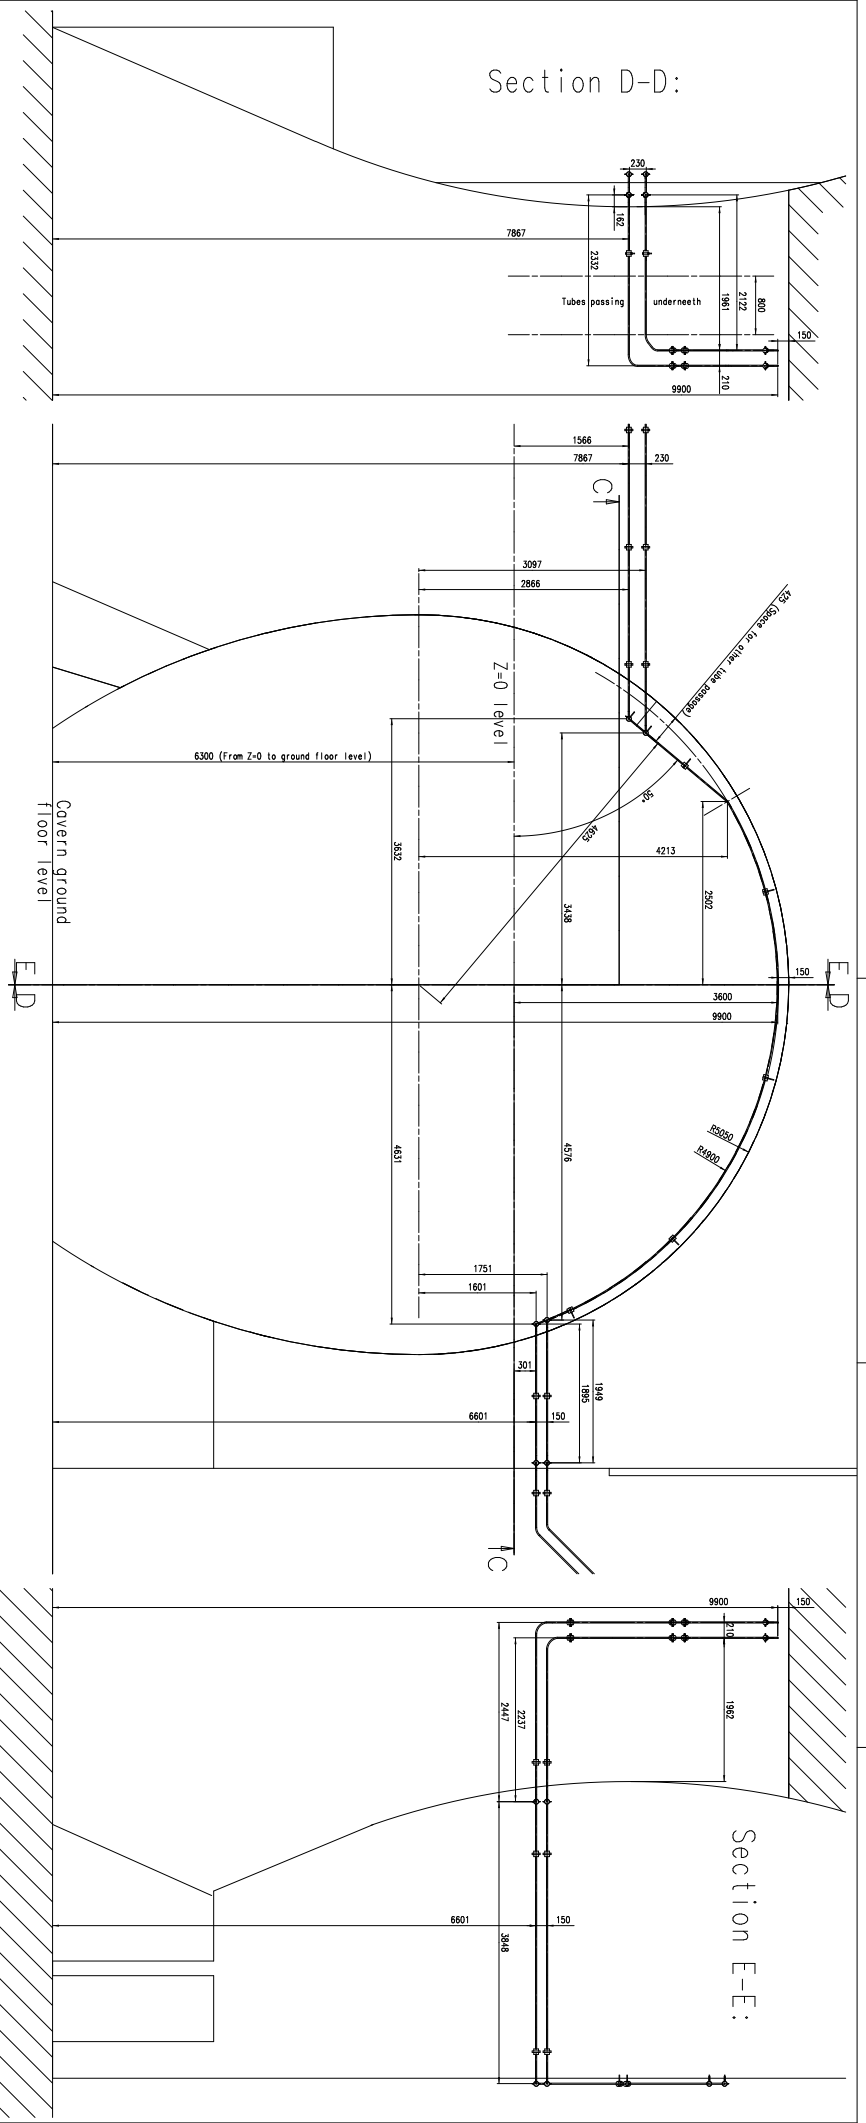


Section D-D:

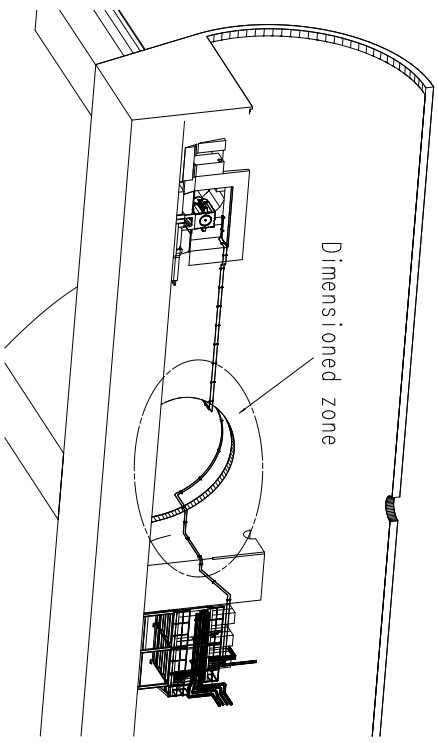


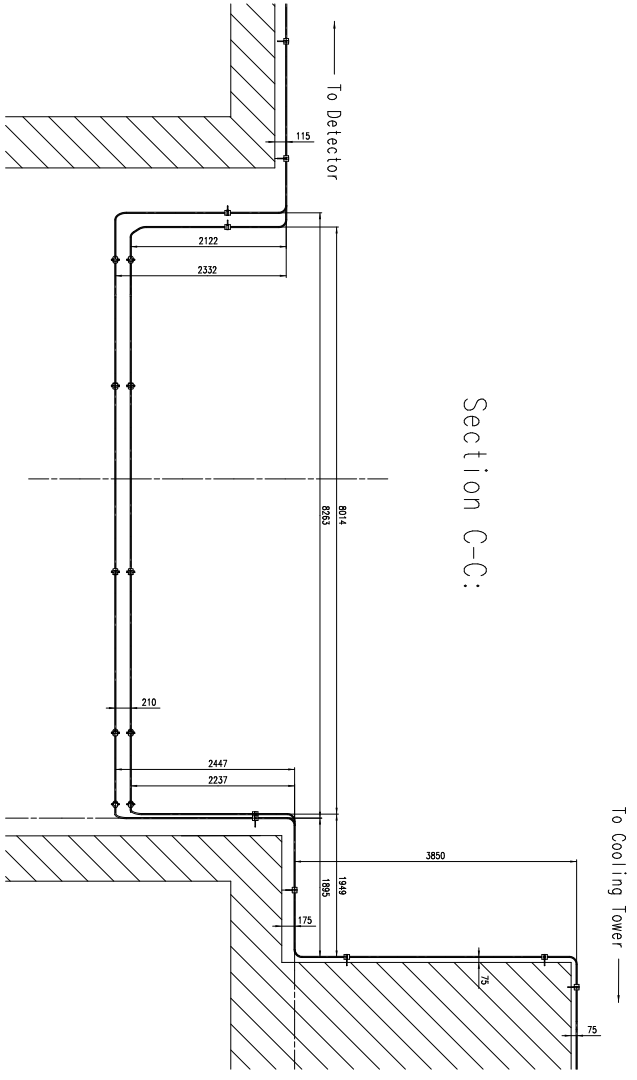

VTCS Tube layout  
around TX84 Tunnel

Project: LHCb Vertex Locator				
Title: VTCS Conceptific				
